


EXIST'G 1ST FLOOR

SCALE: 1/8"=1'-0"

EMPIRE HOTEL
 SALISBURY, NC

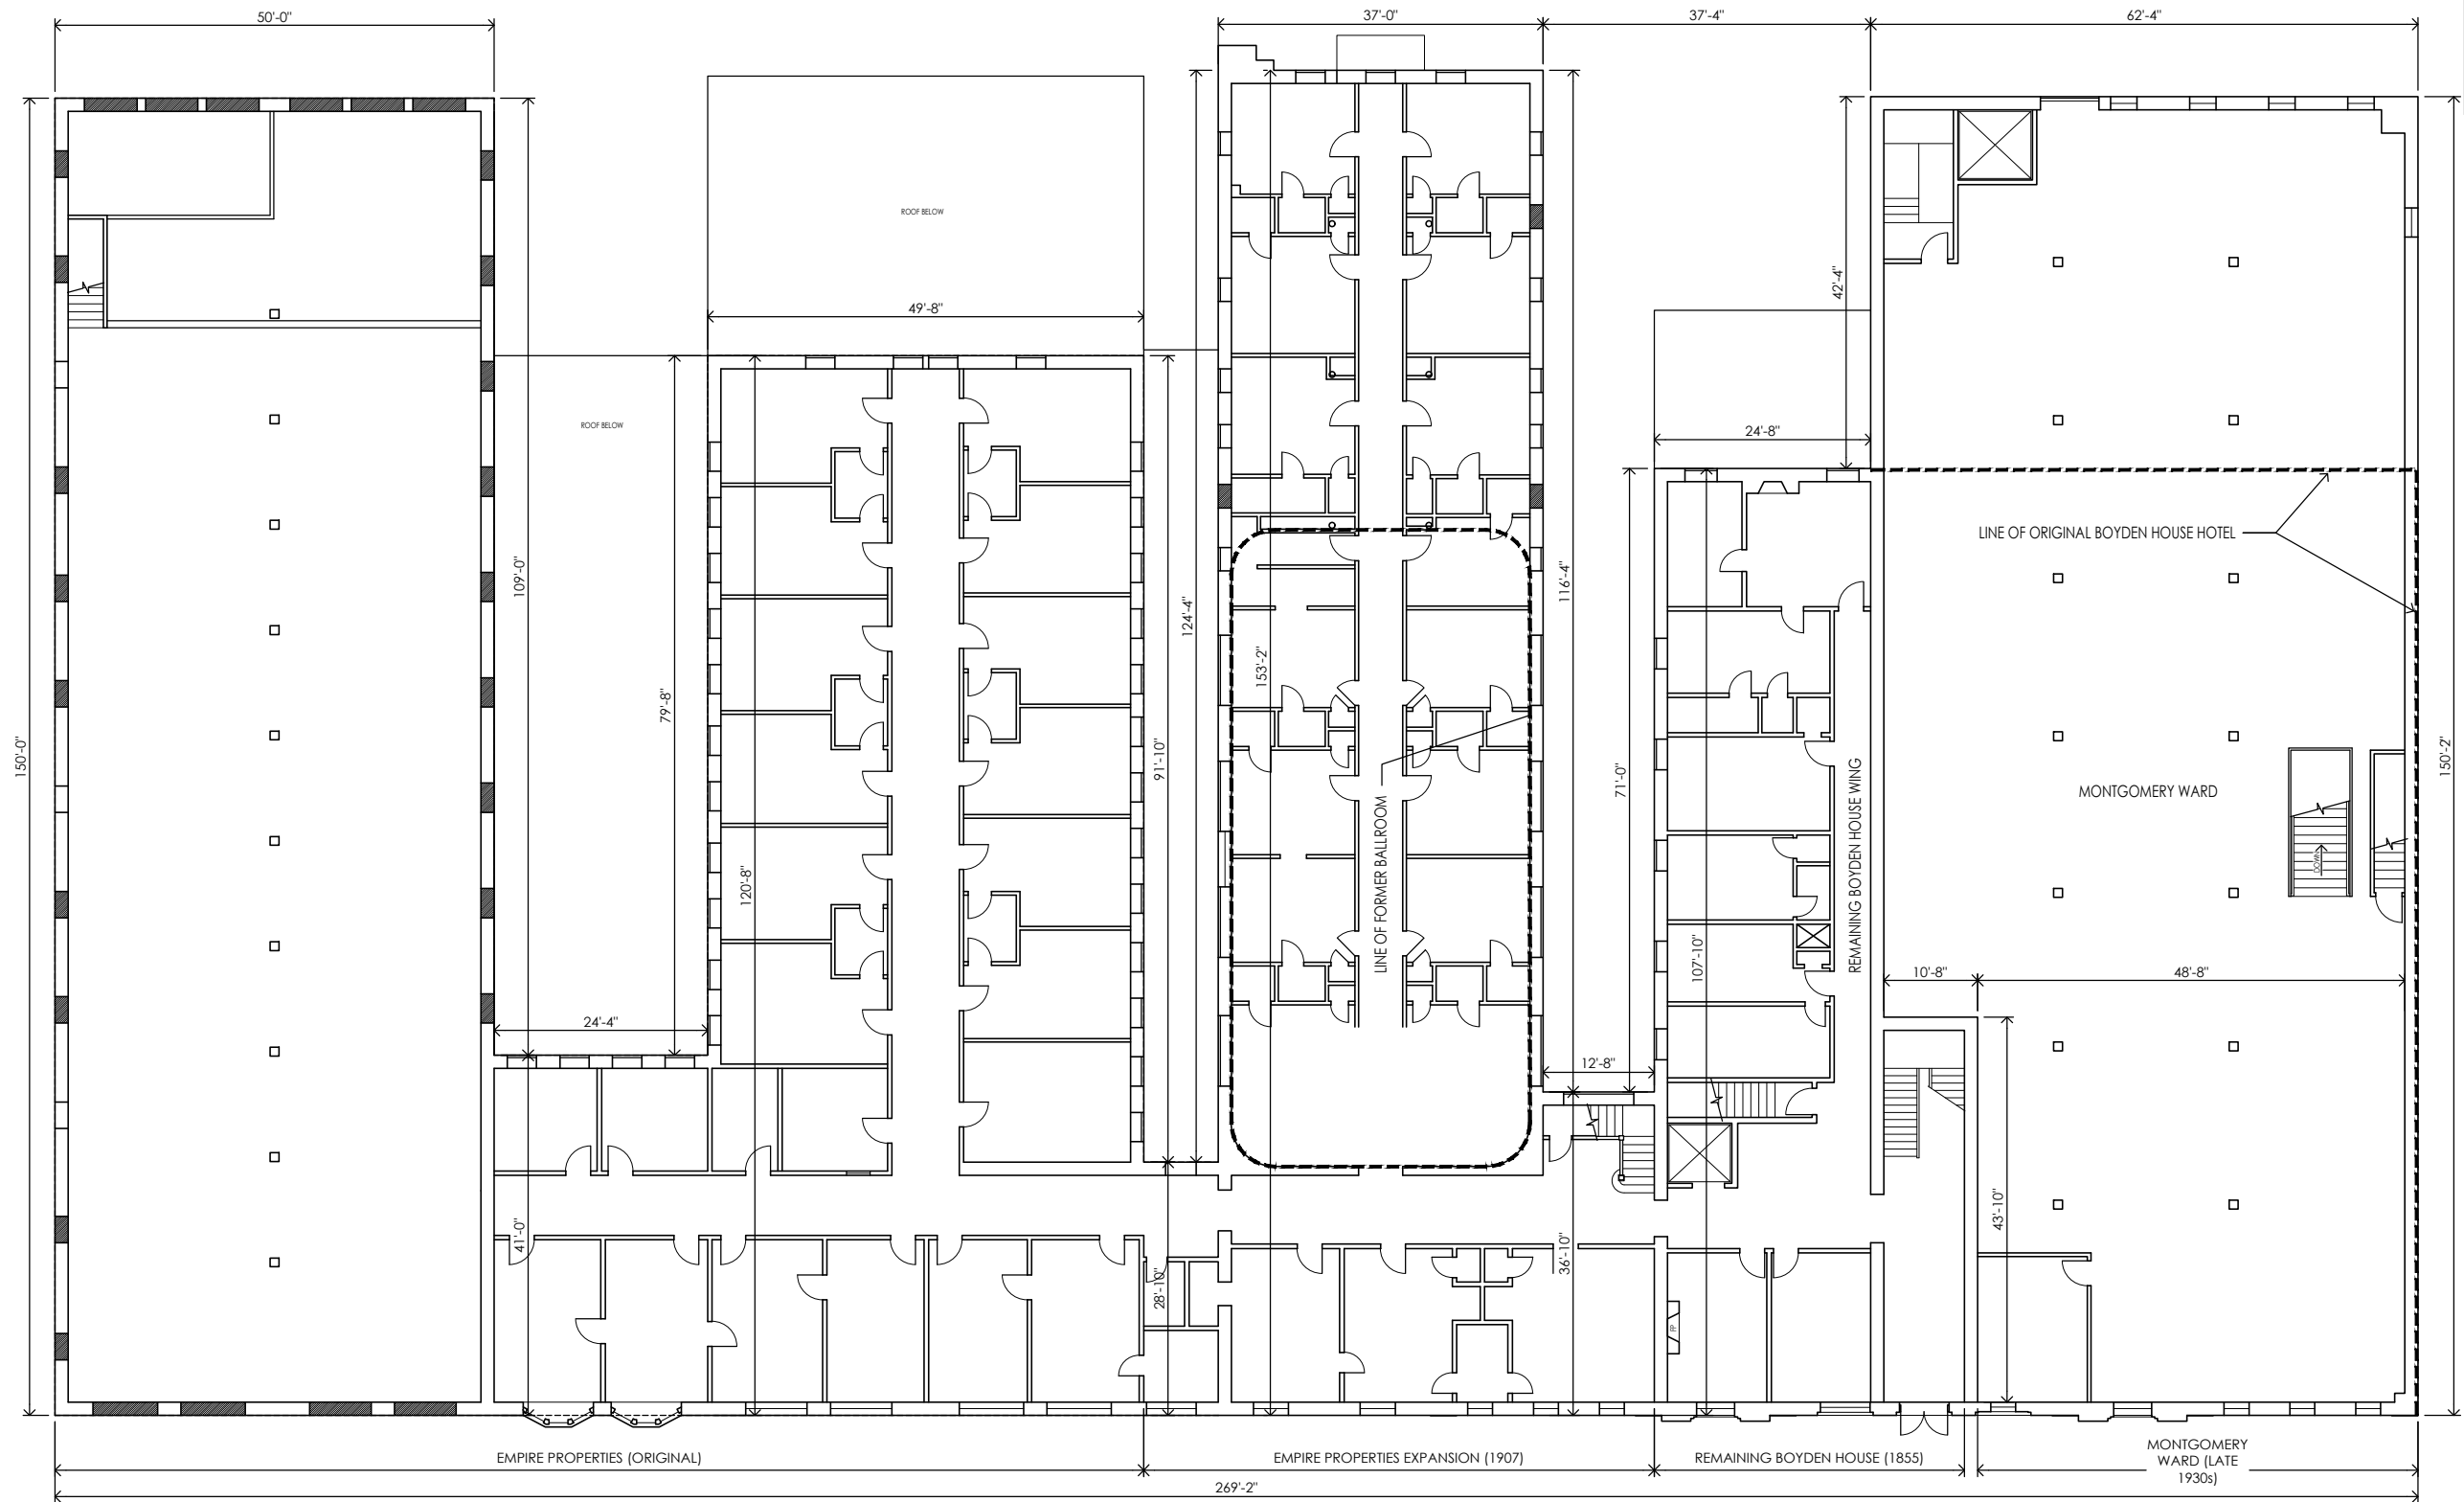

EXIST'G 2ND FLOOR
 SCALE: 1/8"=1'-0"


EMPIRE HOTEL
SALISBURY, NC



EXIST'G 3RD FLOOR


SCALE: 1/8"=1'-0"

EMPIRE HOTEL
SALISBURY, NC

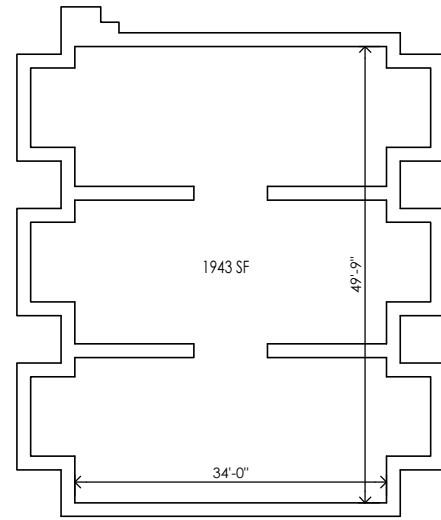


UNFINISHED CELLAR

SCALE: 1/8"=1'-0"

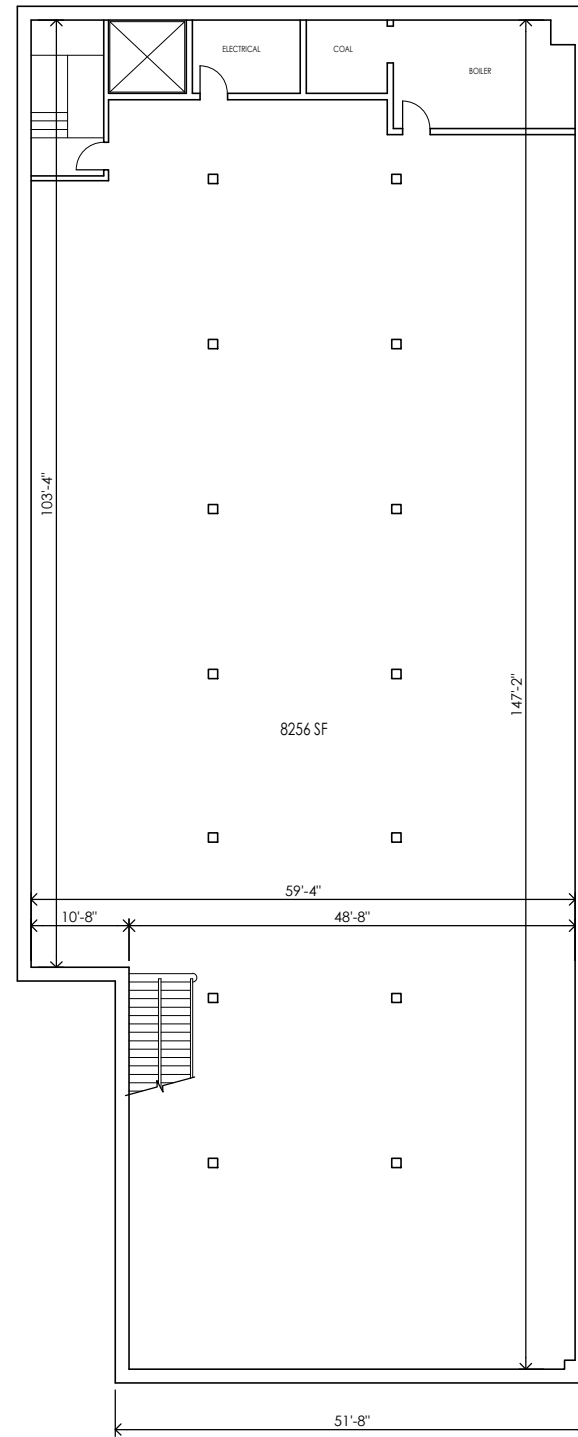

FINISHED BASEMENT

SCALE: 1/8"=1'-0"

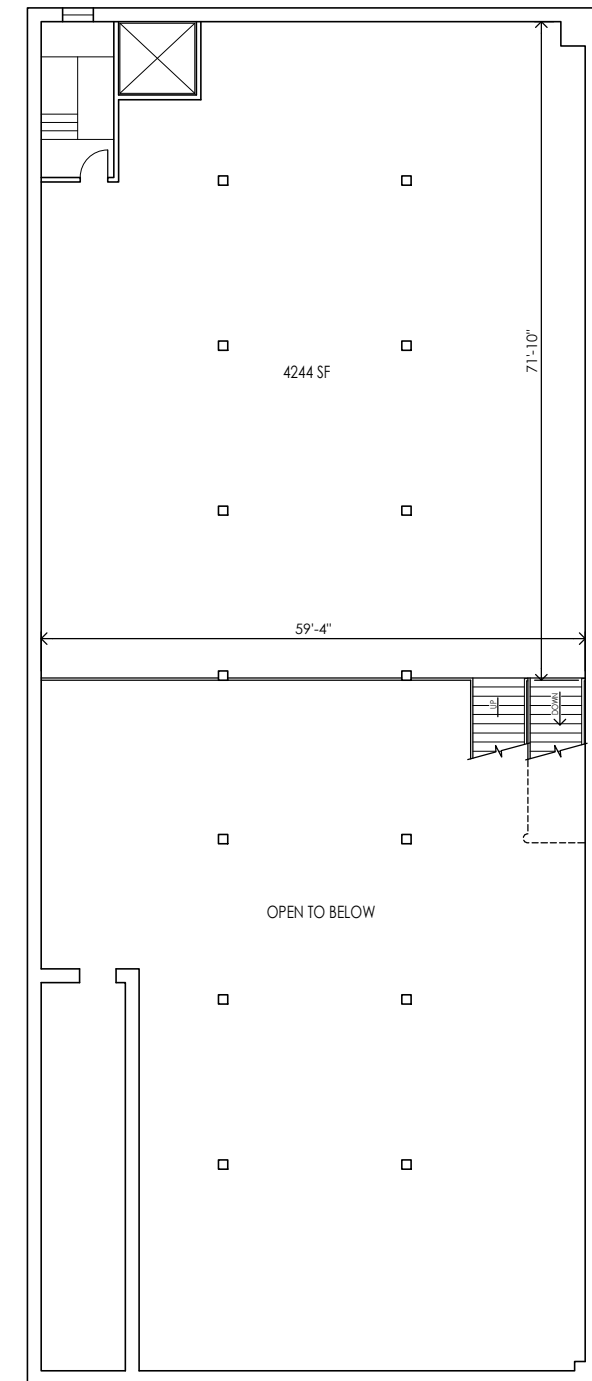

MEZZANINE

SCALE: 1/8"=1'-0"

EMPIRE HOTEL
SALISBURY, NC